


Pickets are equally spaced with less than a 4" space between. This is known as clear space.

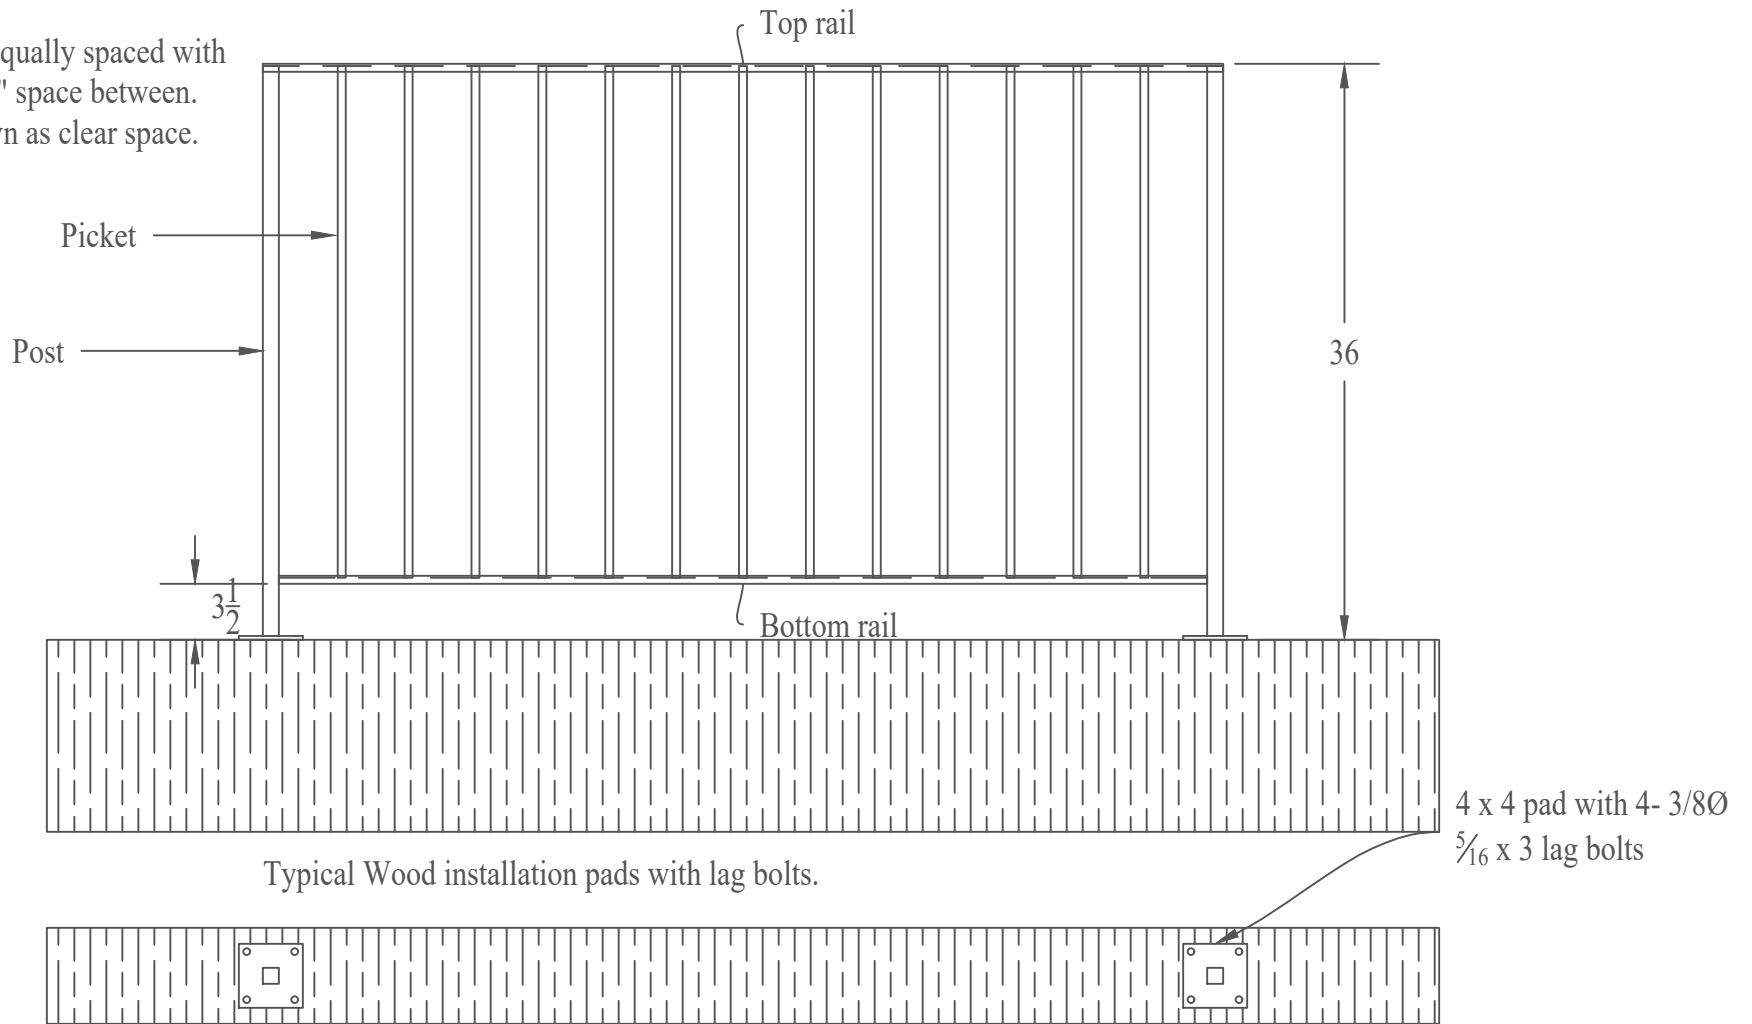

KERVIN'S CUSTOM IRONWORKS

DATE: 2-5-18 PROJECT NAME: Rail terminalogy

DRAWING DESCRIPTION: Flat rail with pads

DRAWN BY: GJK CHECKED BY:

DWG # 1 of 7 REV. 1 SCALE: 1" = 1'

